



L型擁壁配筋図(1) S=1:50(100)


断面図

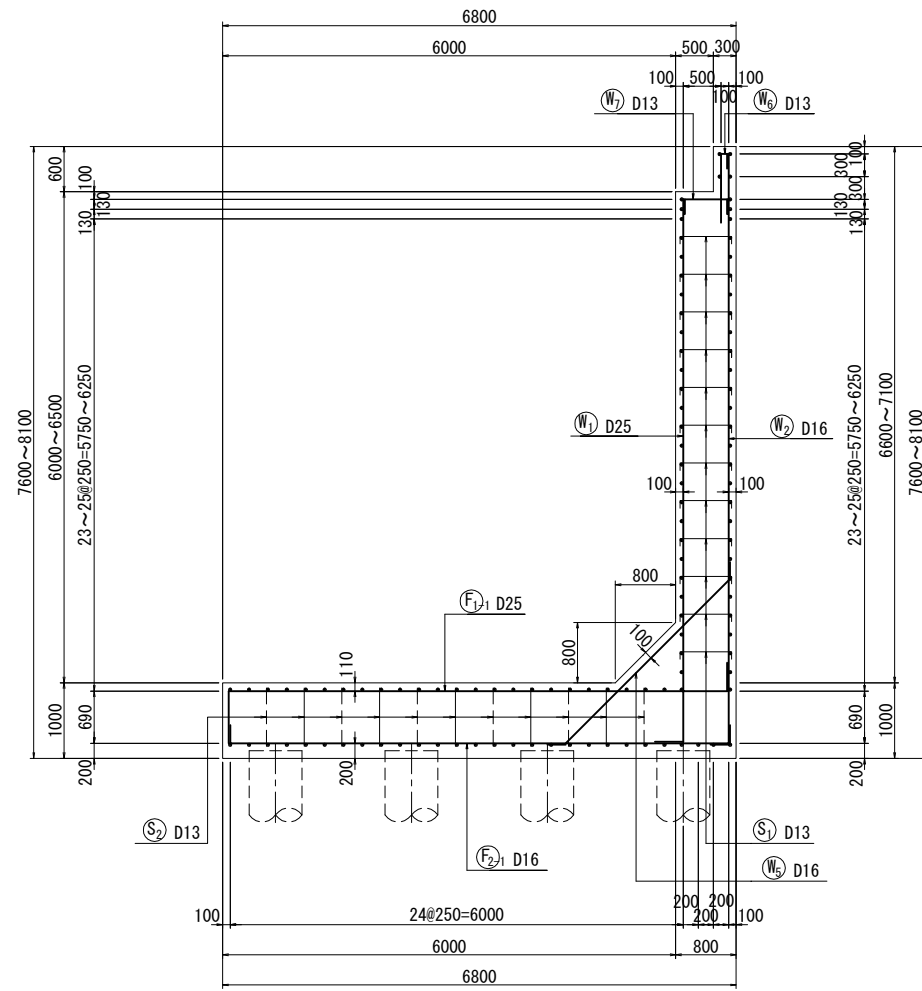

豎壁前面 (1-1)

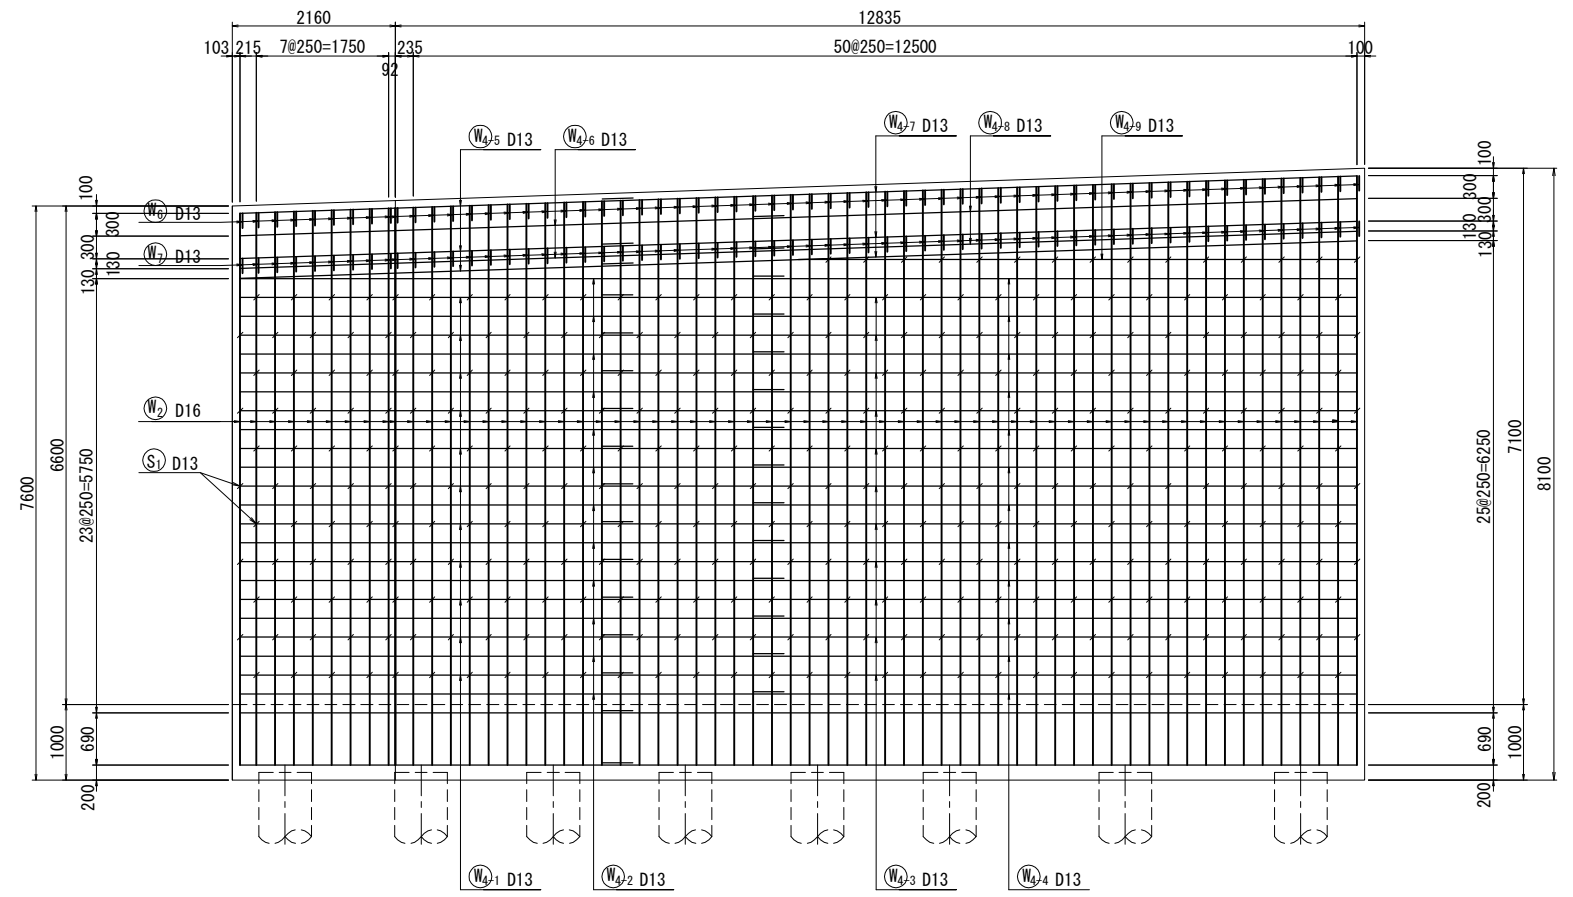


平断面図

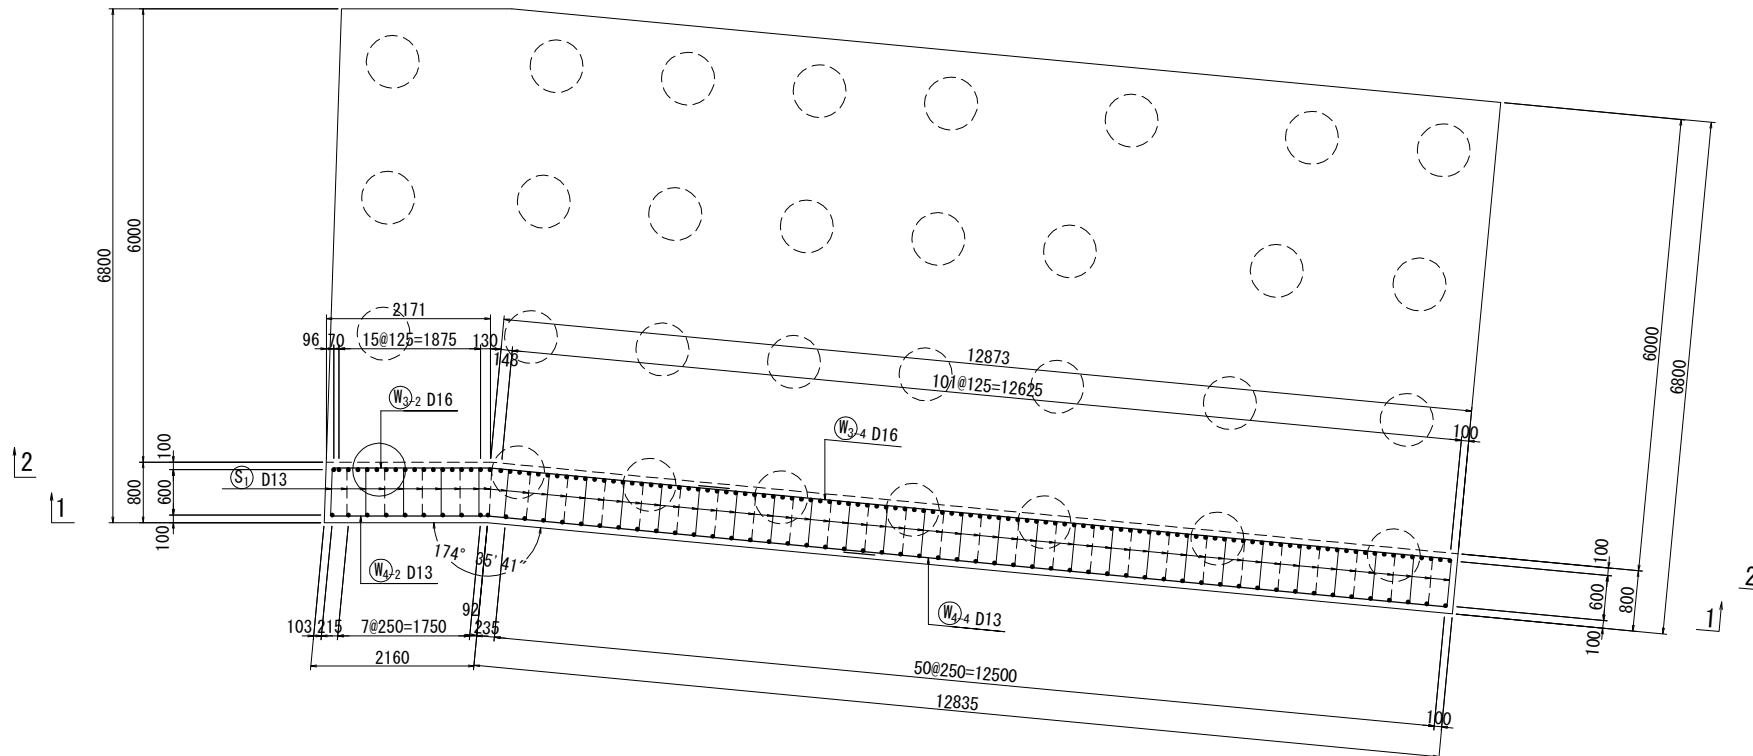


L型擁壁配筋図(2) S=1:50(100)


豎壁背面 (2-2)

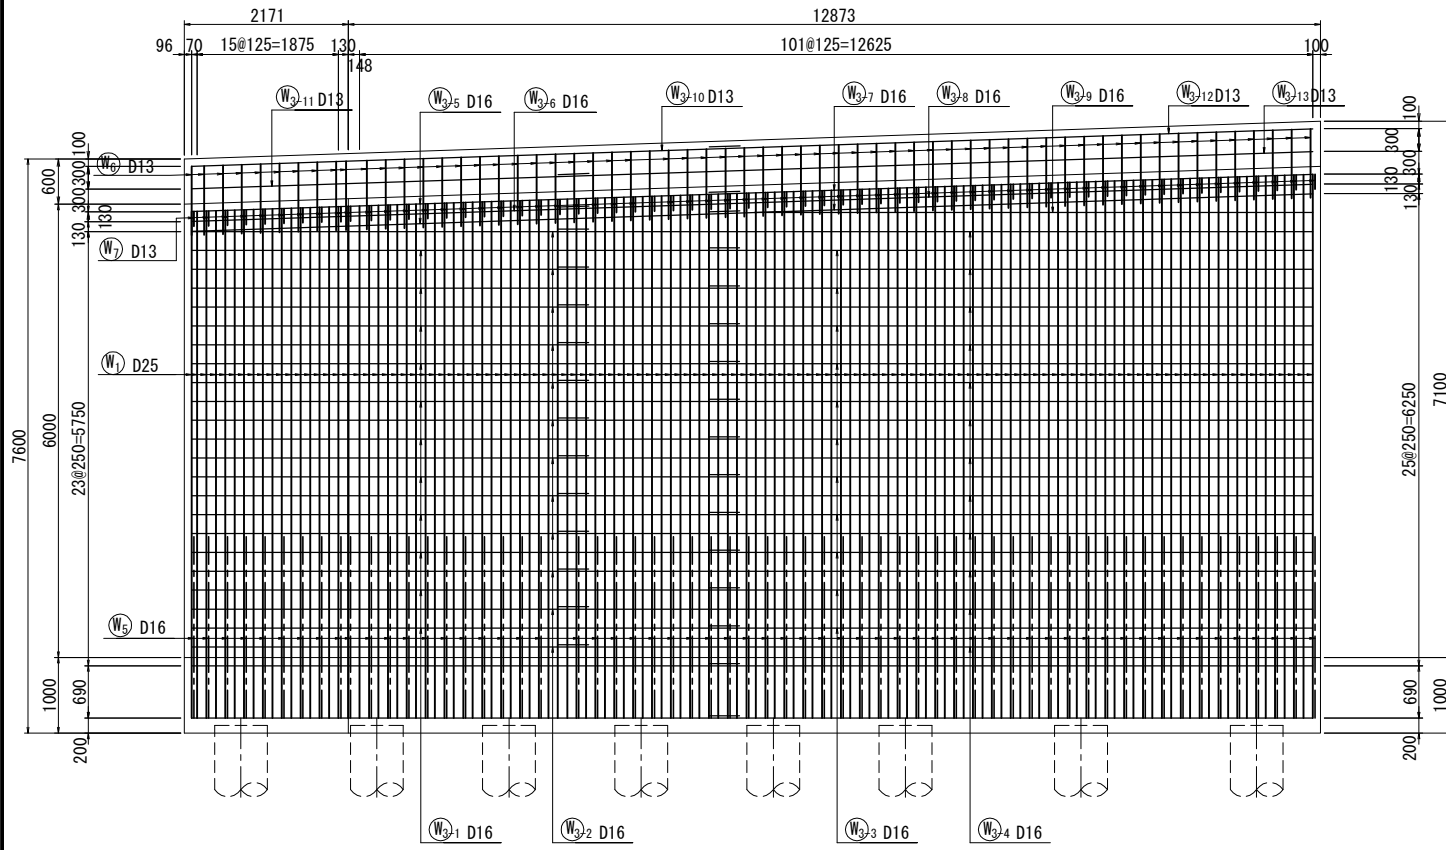


底板 (上面)

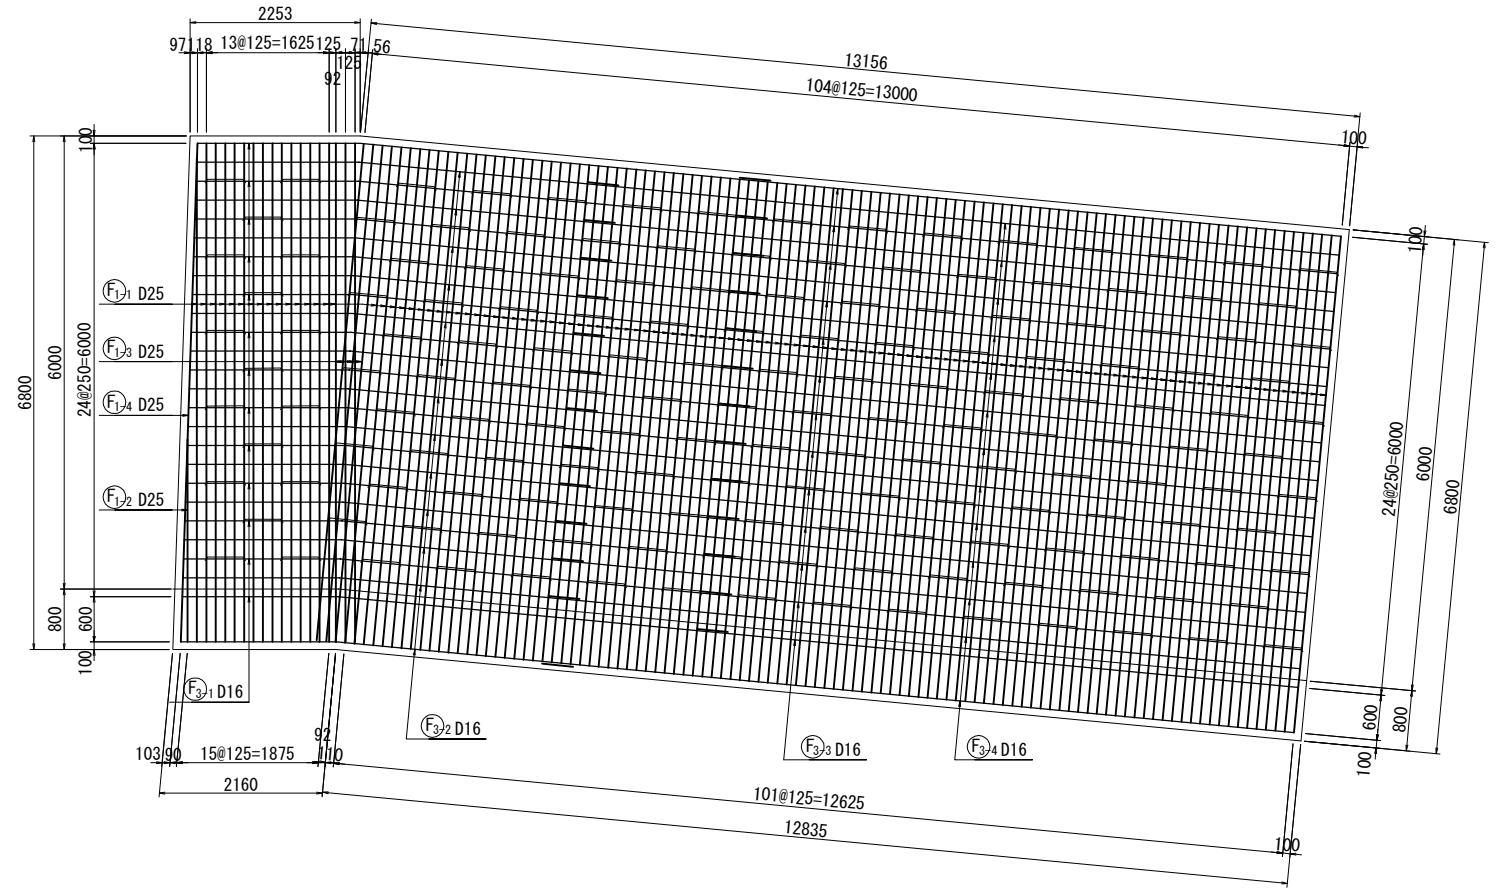






















底板 (下面)

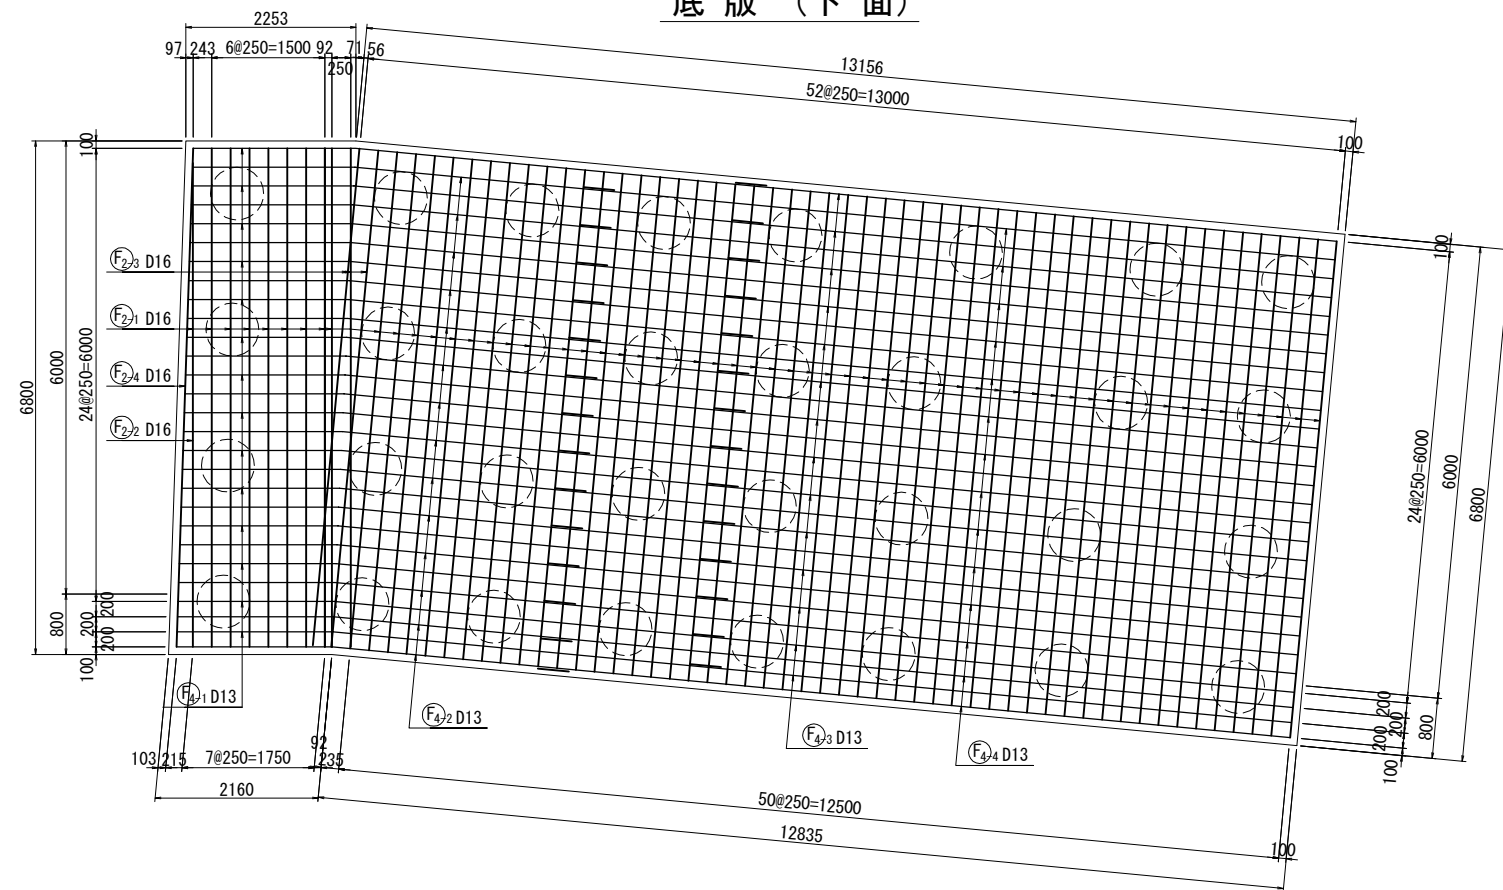

L型擁壁配筋図(3) S=1:50(100)

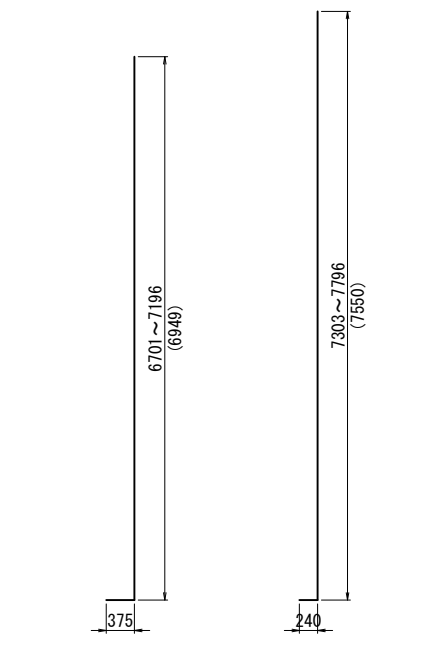


W1 120-D25x7330 (平均長) W2 61-D16x7790 (平均長)

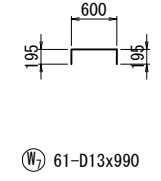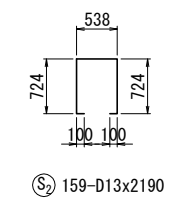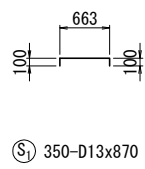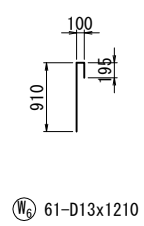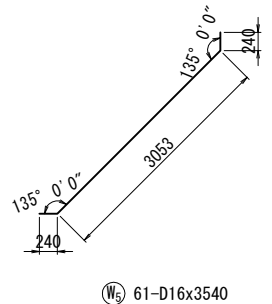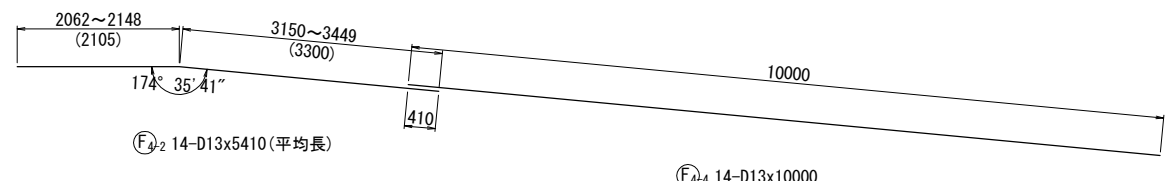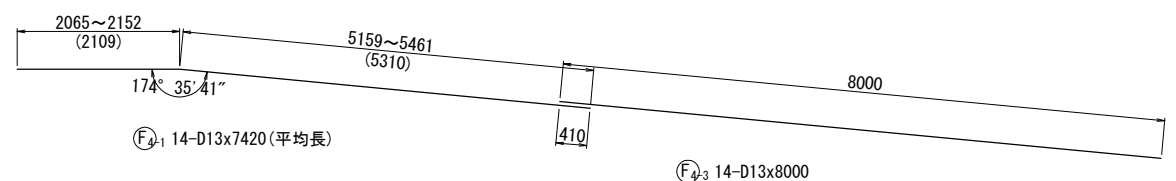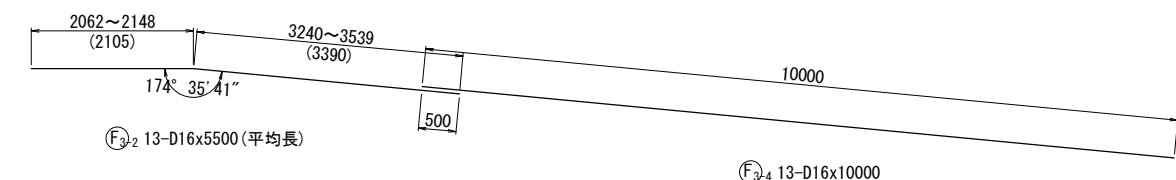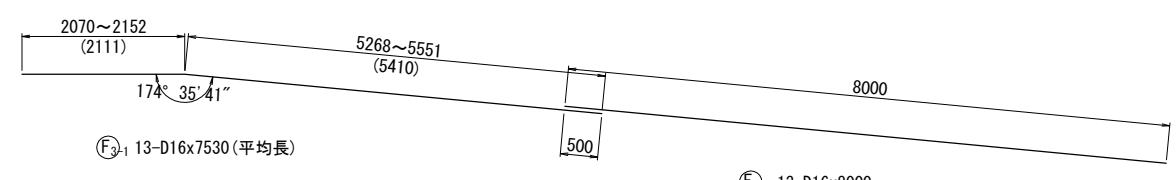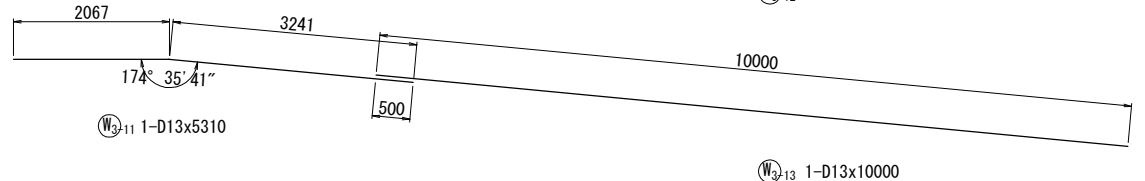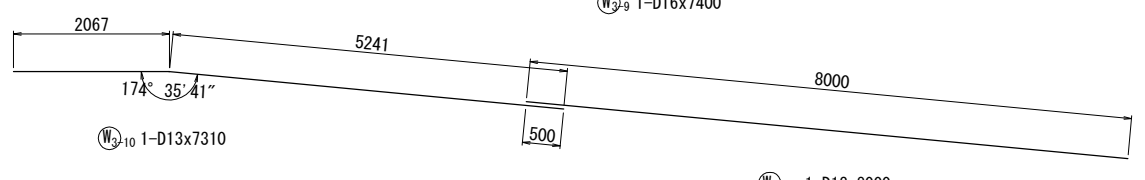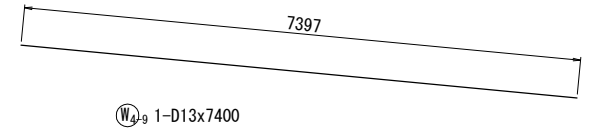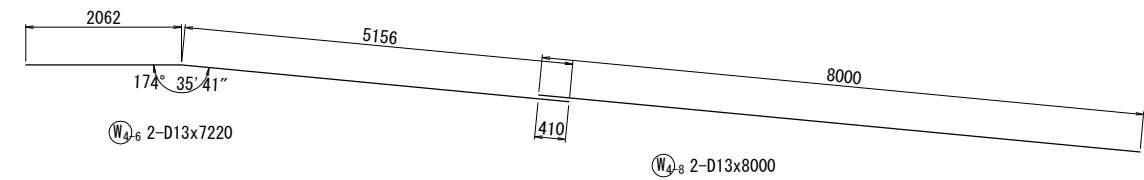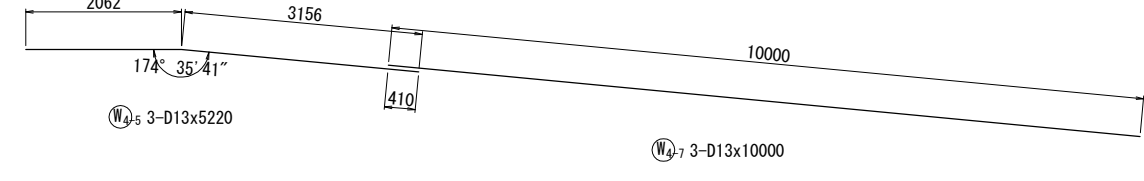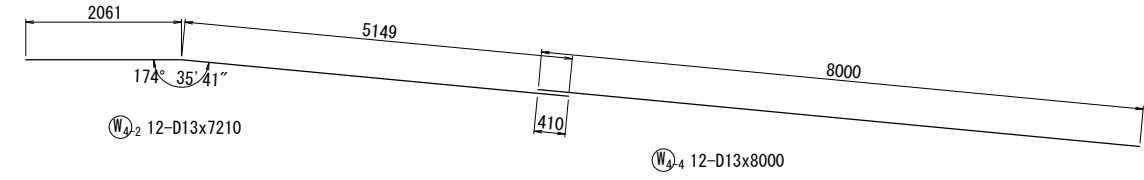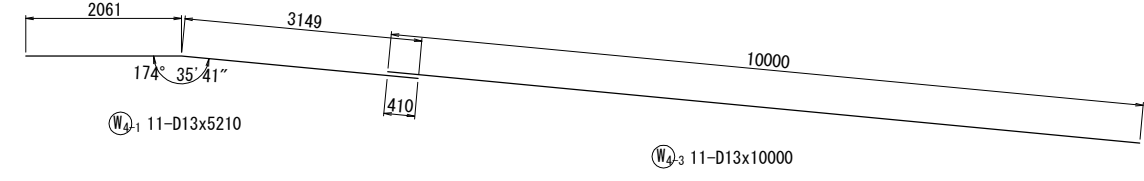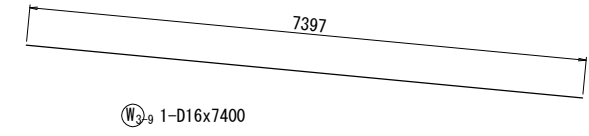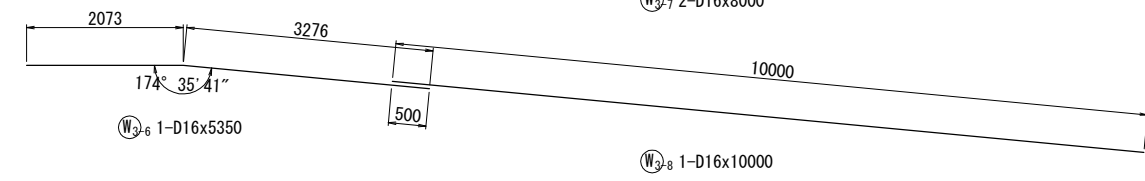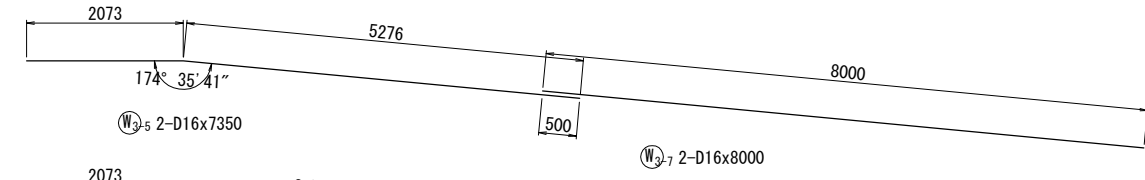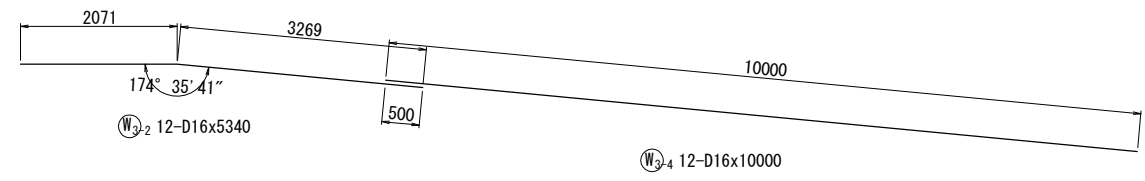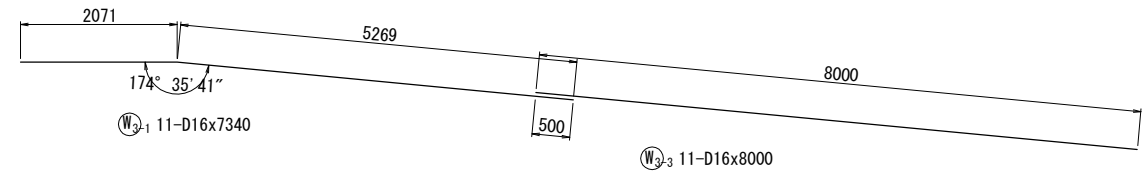

W5 61-D16x3540 W6 61-D13x1210 S1 350-D13x870 S2 159-D13x2190 W7 61-D13x990

L型擁壁配筋図(4) S=1:50(100)

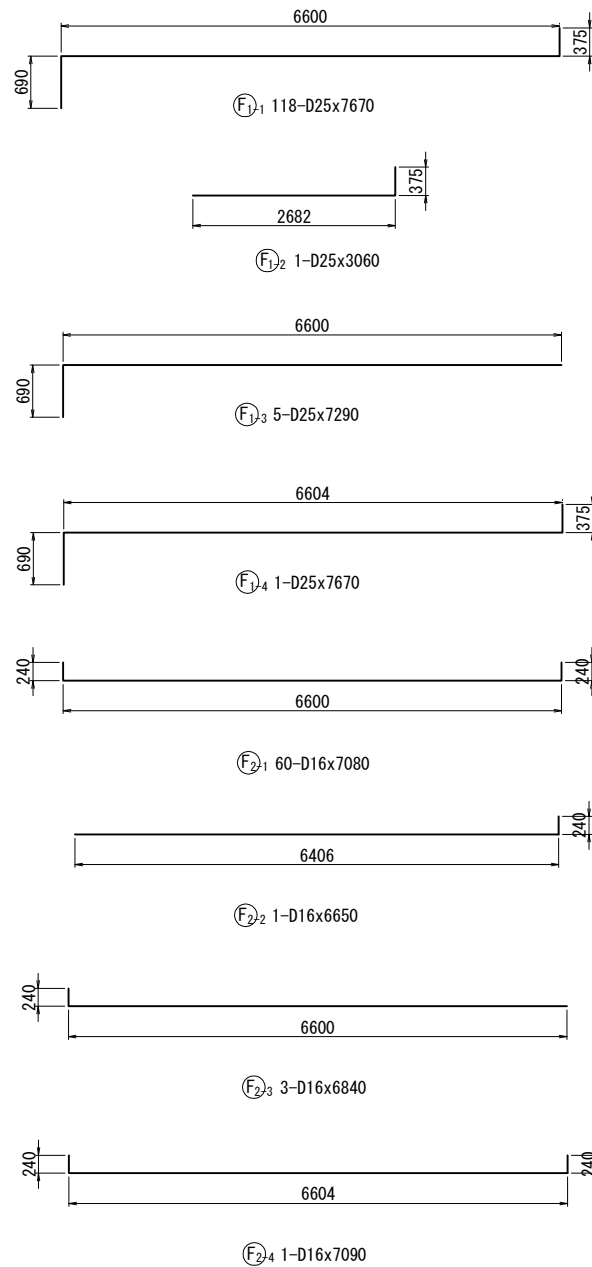

鉄筋質量表

種別	径	長さ (mm)	本数	単位質量 (kg/m)	1本当り質量 (kg)	質量 (kg)	形状	摘要
W1	D25	7330	120	3.98	29.17	3500	┘	(平均長)
W2	D16	7790	61	1.56	12.15	741	┘	(平均長)
W3-1	D16	7340	11	1.56	11.45	126	—	
W3-2	D16	5340	12	1.56	8.33	100	—	
W3-3	D16	8000	11	1.56	12.48	137	—	
W3-4	D16	10000	12	1.56	15.60	187	—	
W3-5	D16	7350	2	1.56	11.47	23	—	
W3-6	D16	5350	1	1.56	8.35	8	—	
W3-7	D16	8000	2	1.56	12.48	25	—	
W3-8	D16	10000	1	1.56	15.60	16	—	
W3-9	D16	7400	1	1.56	11.54	12	—	
W3-10	D13	7310	1	0.995	7.27	7	—	
W3-11	D13	5310	1	0.995	5.28	5	—	
W3-12	D13	8000	1	0.995	7.96	8	—	
W3-13	D13	10000	1	0.995	9.95	10	—	
W4-1	D13	5210	11	0.995	5.18	57	—	
W4-2	D13	7210	12	0.995	7.17	86	—	
W4-3	D13	10000	11	0.995	9.95	109	—	
W4-4	D13	8000	12	0.995	7.96	96	—	
W4-5	D13	5220	3	0.995	5.19	16	—	
W4-6	D13	7220	2	0.995	7.18	14	—	
W4-7	D13	10000	3	0.995	9.95	30	—	
W4-8	D13	8000	2	0.995	7.96	16	—	
W4-9	D13	7400	1	0.995	7.36	7	—	
W5	D16	3540	61	1.56	5.52	337	┘	
W6	D13	1210	61	0.995	1.20	73	┘	
W7	D13	990	61	0.995	0.99	60	┘	
						5806	kg	
F1-1	D25	7670	118	3.98	30.53	3603	┘┘	
F1-2	D25	3060	1	3.98	12.18	12	┘┘	
F1-3	D25	7290	5	3.98	29.01	145	┘┘	
F1-4	D25	7670	1	3.98	30.53	31	┘┘	
F2-1	D16	7080	60	1.56	11.04	662	┘┘	
F2-2	D16	6650	1	1.56	10.37	10	┘┘	
F2-3	D16	6840	3	1.56	10.67	32	┘┘	
F2-4	D16	7090	1	1.56	11.06	11	┘┘	
F3-1	D16	7530	13	1.56	11.75	153	┘┘	(平均長)
F3-2	D16	5500	13	1.56	8.58	112	┘┘	(平均長)
F3-3	D16	8000	13	1.56	12.48	162	┘┘	
F3-4	D16	10000	13	1.56	15.60	203	┘┘	
F4-1	D13	7420	14	0.995	7.38	103	┘┘	(平均長)
F4-2	D13	5410	14	0.995	5.38	75	┘┘	(平均長)
F4-3	D13	8000	14	0.995	7.96	111	┘┘	
F4-4	D13	10000	14	0.995	9.95	139	┘┘	
						5564	kg	
S1	D13	870	350	0.995	0.87	305	┘	
S2	D13	2190	159	0.995	2.18	347	┘	
						652	kg	
						D25	7291	kg
						D16	3057	kg
						D13	1674	kg
						合計	12022	kg